


CONTRACTOR MUST VERIFY ALL DIMENSIONS AND CONDITIONS ON SITE BEFORE PROCEEDING WITH ANY PORTION OF THIS WORK. REPRODUCTIONS OF THIS DRAWING MAY HAVE BEEN REDUCED OR ENLARGED. REFER TO GRAPHIC SCALE. DO NOT SCALE DRAWINGS FOR CONSTRUCTION.

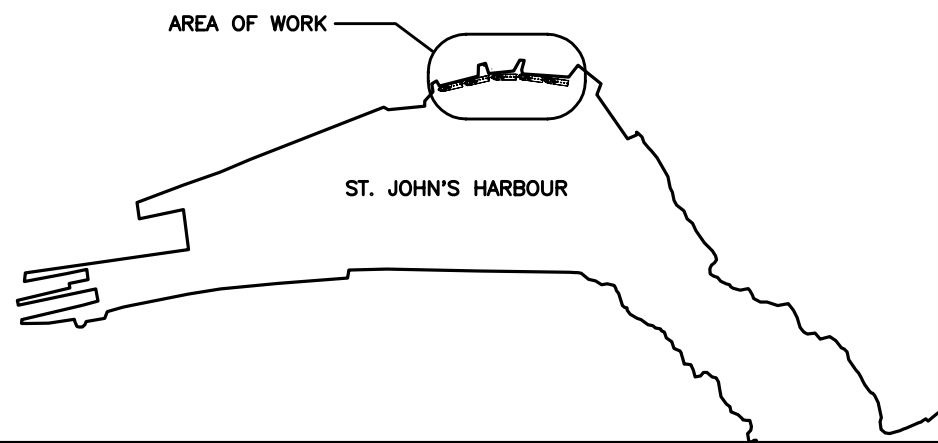

REV.	ISSUED FOR REVIEW	REVISED BY	APP. BY	DATE
A	ISSUED FOR REVIEW			04/05/21

REV.	REVISIONS	REVISED BY	APP. BY	DATE

NORTH	PROFESSIONAL STAMP
PERMIT HOLDER STAMP	

**BAE + NEWPLAN GROUP**

**BAE+NEWPLAN GROUP LIMITED**  
1133 TOPSAIL ROAD, MOUNT PEARL, NF A1N 5G2  
TEL: (709) 368-0118, FAX: 368-3541


CLIENT  
**A. HARVEY & CO. LTD.**  
St. John's Newfoundland

PROJECT  
**MARINE BASE**

TITLE  
**BERTH LAYOUT**

DESIGNED BY	R.T.B.	CHECKED BY	W.O.	DATE	04/07/05
DRAWN BY	J.M.C.	APPROVED BY		DATE	
SCALE	AS SHOWN	BNG PROJ. No.	866637	CLIENT PROJ. No.	

DRAWING No. **PR1-02-MA-XX-001** REV. **A**

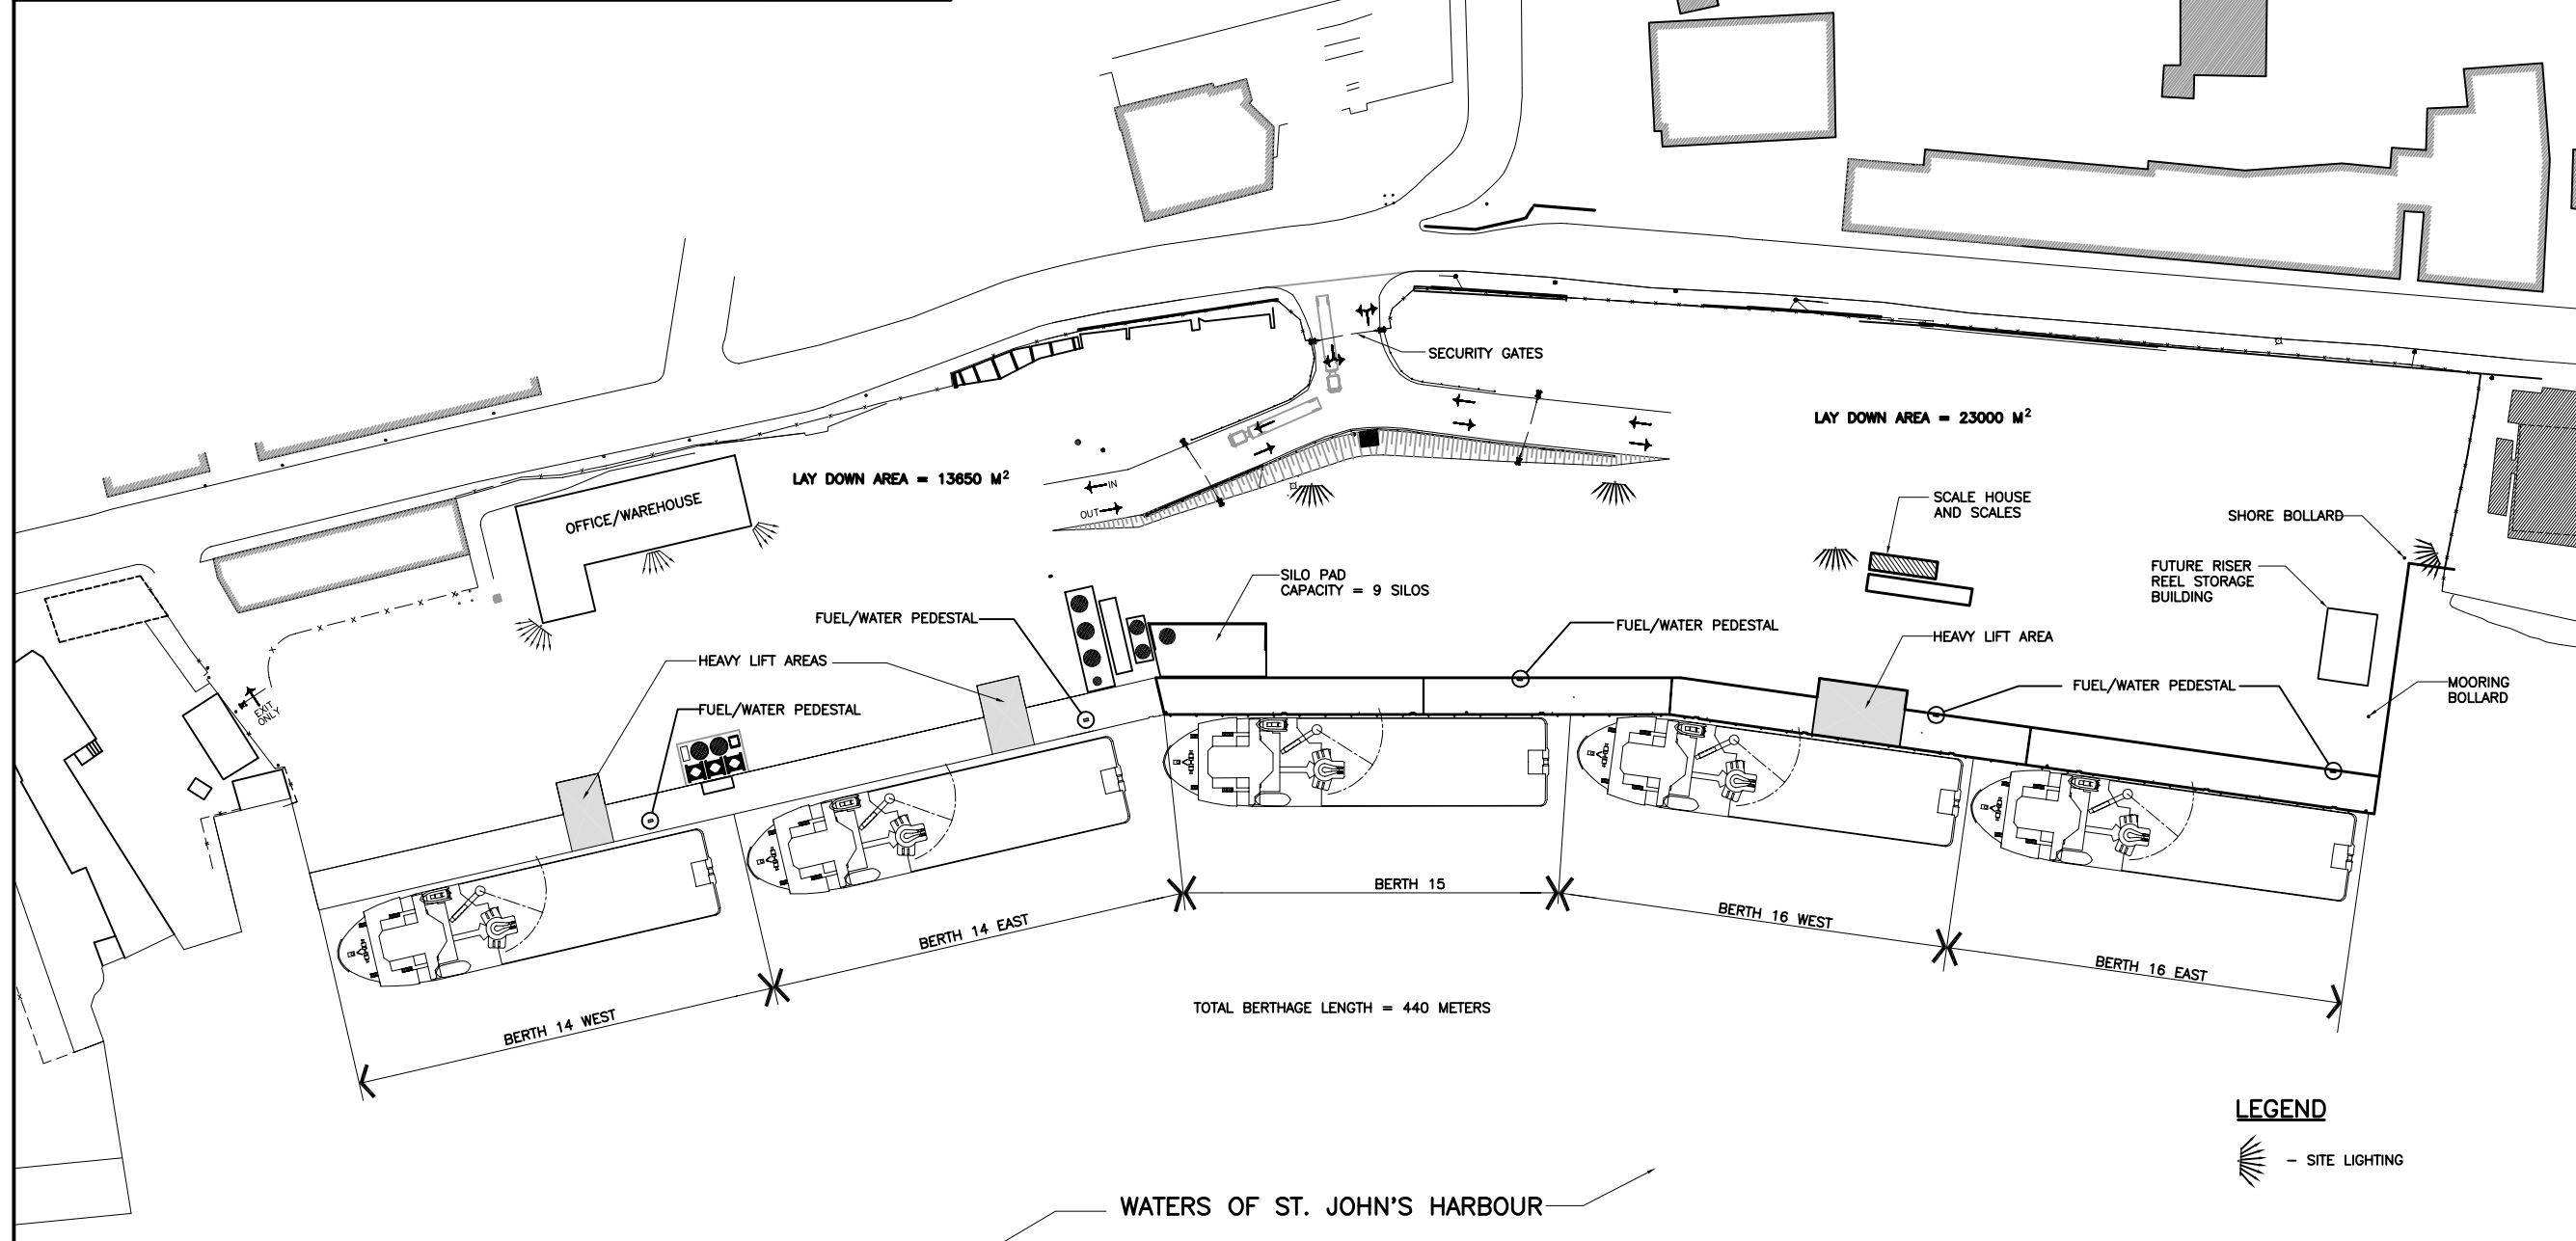

File name: OVERALL\_LAYOUT.DWG Date: 2004/02/06 09:13  
REFERENCE FILES: